


Ured ovlaštenog inženjera geodezije  
Romano Kovačević  
Trg kneza Višeslava 6G, 23000 Zadar  
Tel. +385 23 315 966 / Mob: +385 98 388 018  
E-mail: romanokovacevic@yahoo.com  
IBAN HR0723400091160070245  
OIB 78495938072

Investitor:  
OPĆINA KALI  
KALI, TRG MARNJIVA 23  
OIB:33591752539



Veza listova:

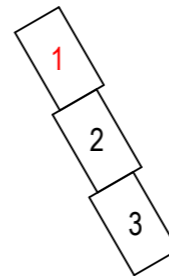

Katastarska općina: KALI  
MBR: 334715  
Detaljni list: 1,2,6,7


# SKICA IZMJERE

Mjerilo 1:1000

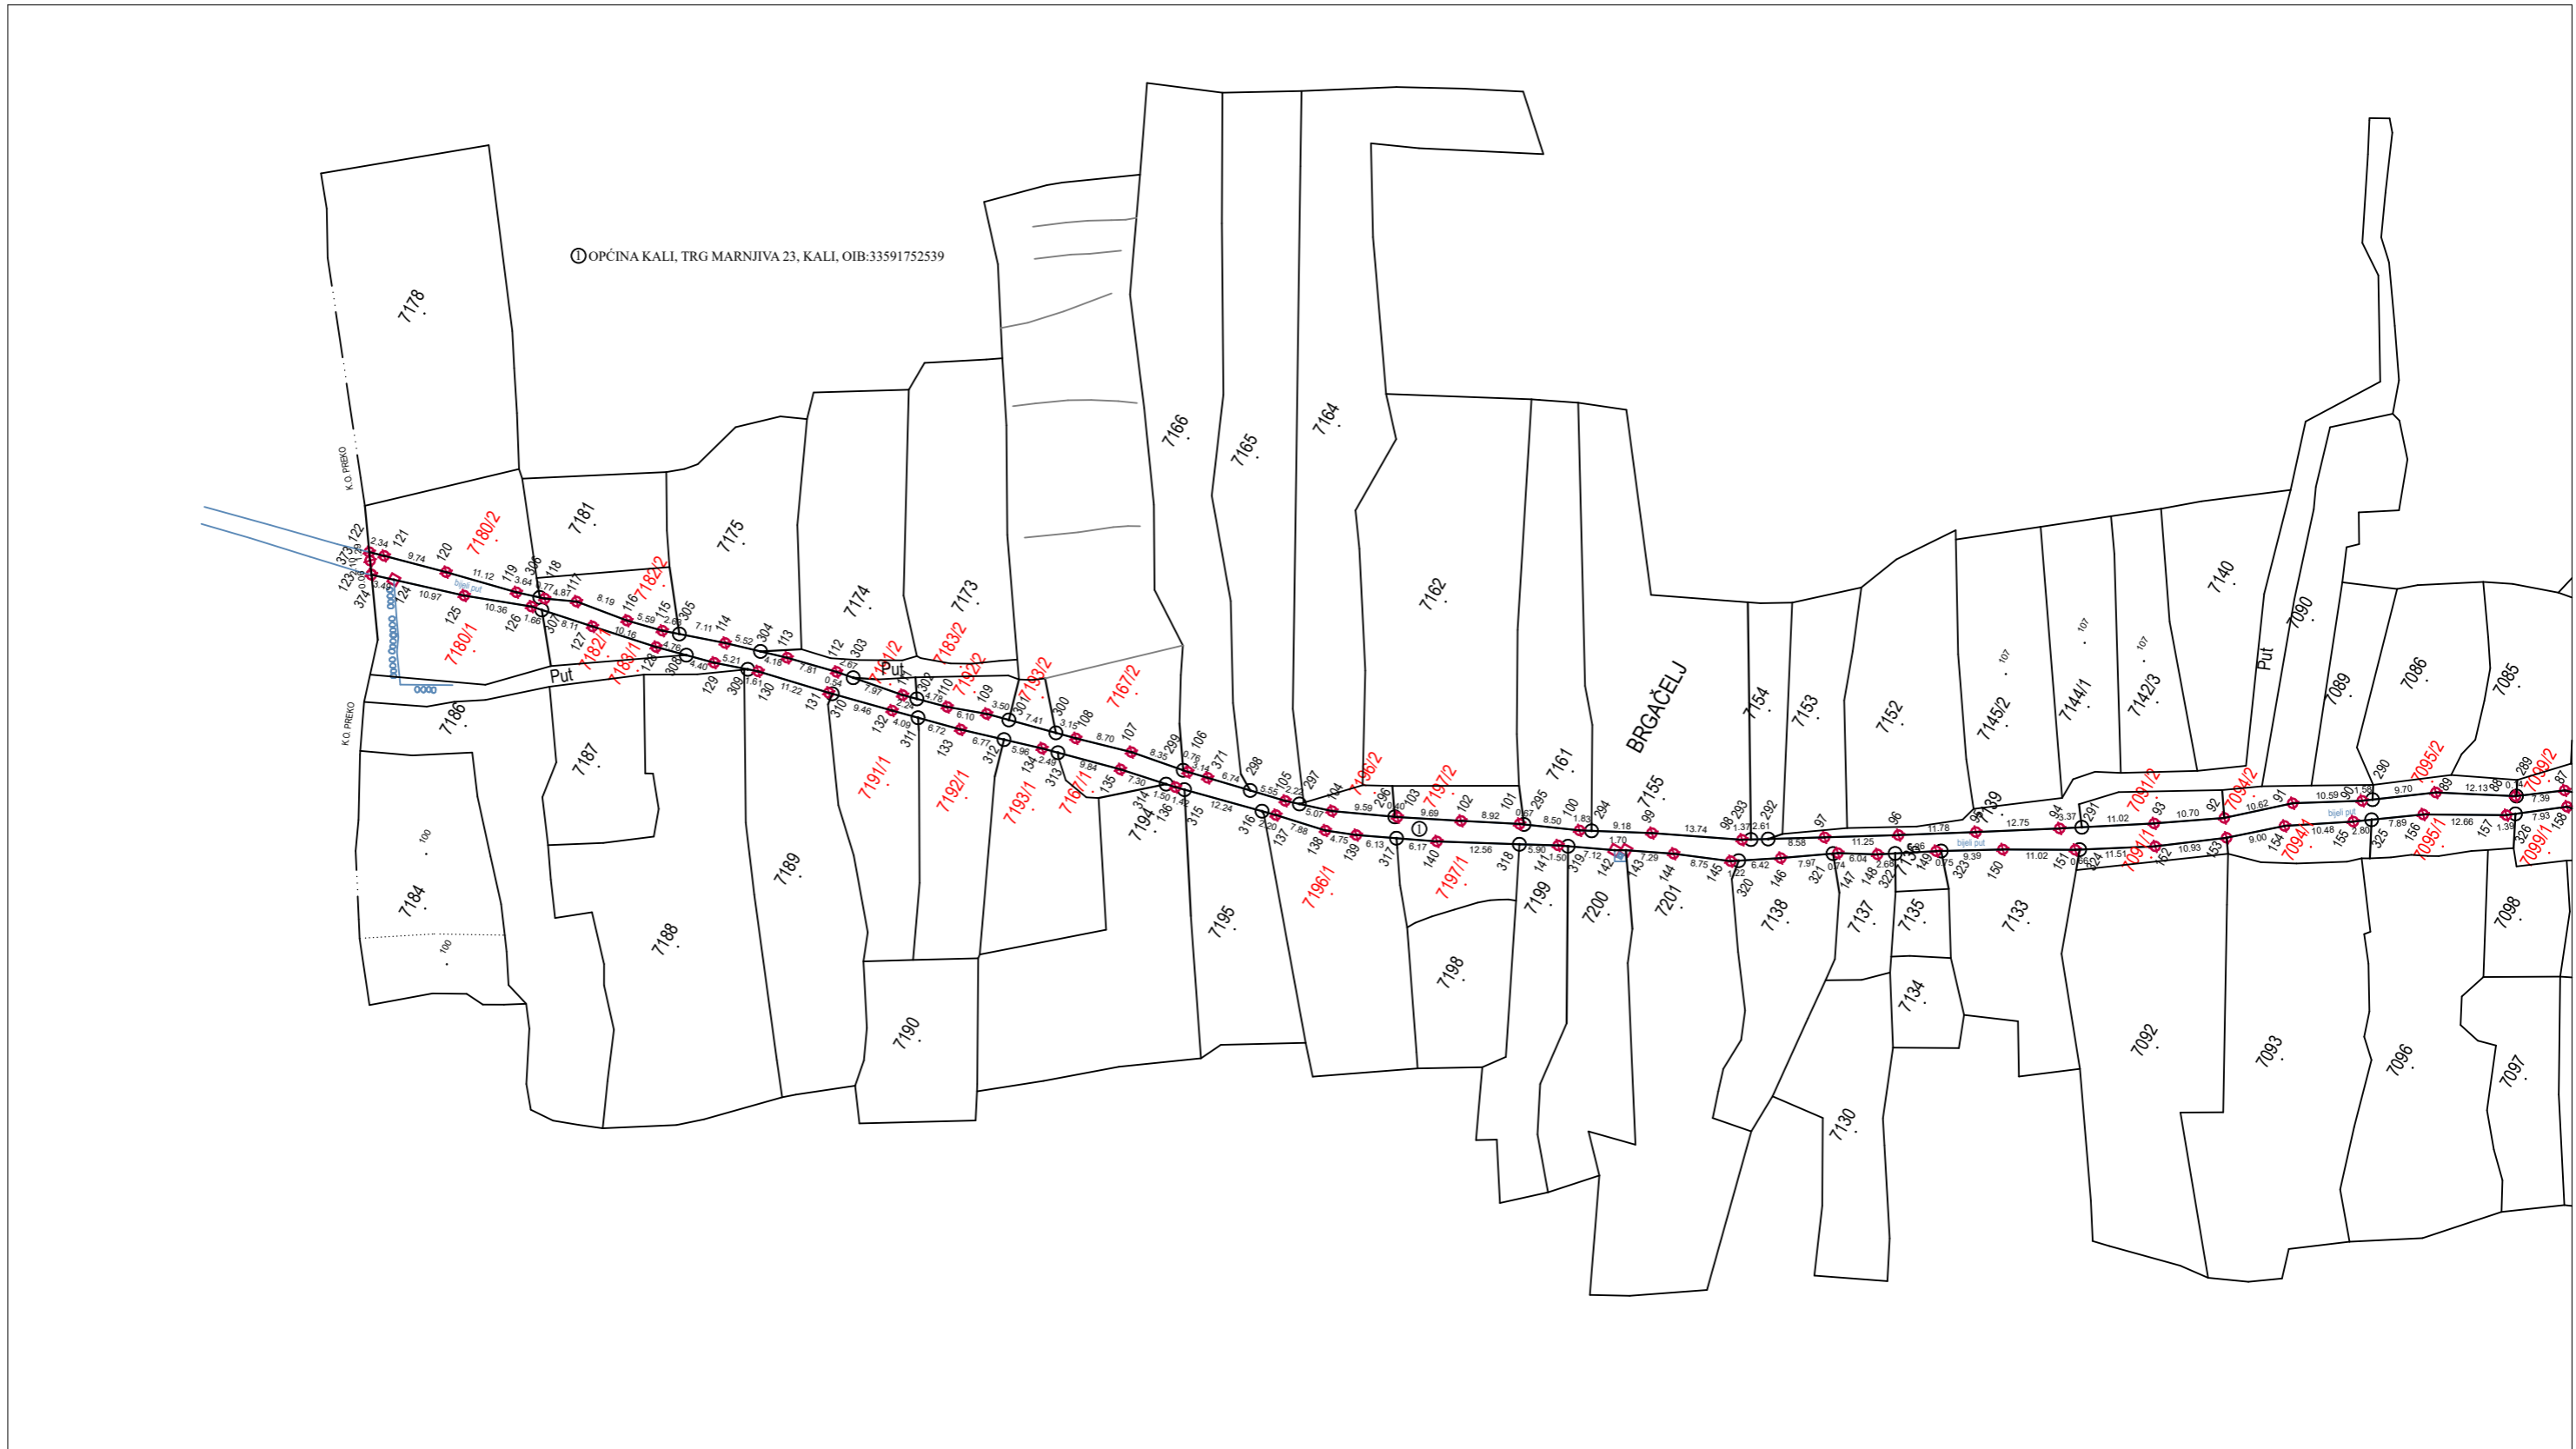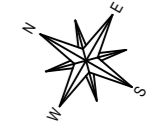

Izradio/la:  
Roko Grzunov, mag.ing.geod. et geoinf.  
Zadar, svibanj, 2024. g.  
Broj elaborata: 2024-91


Odgovorna osoba za obavljanje stručnih  
geodetskih poslova:  
Romano Kovačević, ing.geod.

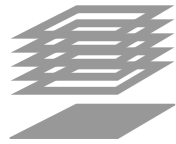

Ured ovlaštenog inženjera geodezije  
Romano Kovačević  
Trg kneza Višeslava 6G, 23000 Zadar  
Tel. +385 23 315 966 / Mob: +385 98 388 018  
E-mail: romanokovacevic@yahoo.com  
IBAN HR0723400091160070245  
OIB 78495938072

Investitor:  
OPĆINA KALI  
KALI, TRG MARNJIVA 23  
OIB: 33591752539

Veza listova:

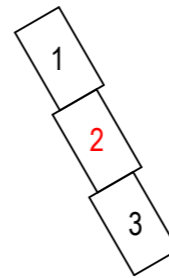

Katastarska općina: KALI  
MBR: 334715  
Detaljni list: 1,2,6,7


# SKICA IZMJERE

Mjerilo 1:1000



Izradio/la:  
Roko Grzunov, mag.ing.geod. et geoinf.  
Zadar, svibanj, 2024. g.  
Broj elaborata: 2024-91


Odgovorna osoba za obavljanje stručnih  
geodetskih poslova:  
Romano Kovačević, ing.geod.

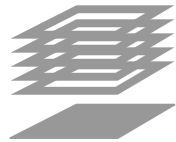

Ured ovlaštenog inženjera geodezije  
Romano Kovačević  
Trg kneza Višeslava 6G, 23000 Zadar  
Tel. +385 23 315 966 / Mob: +385 98 388 018  
E-mail: romanokovacevic@yahoo.com  
IBAN HR0723400091160070245  
OIB 78495938072

Investitor:  
OPĆINA KALI  
KALI, TRG MARNJIVA 23  
OIB:33591752539


Veza listova:

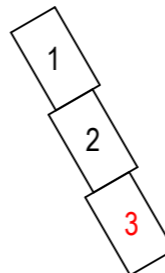

Katastarska općina: KALI  
MBR: 334715  
Detaljni list: 1,2,6,7

# SKICA IZMJERE

Mjerilo 1:1000

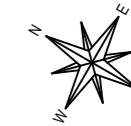

OPĆINA KALI, TRG MARNJIVA 23, KALI, OIB:33591752539

Izradio/la:  
Roko Grzunov, mag.ing.geod. et geoinf.  
Zadar, svibanj, 2024. g.  
Broj elaborata: 2024-91

Odgovorna osoba za obavljanje stručnih  
geodetskih poslova:  
Romano Kovačević, ing.geod.