


Ured ovlaštenog inženjera geodezije
Romano Kovačević
Trg kneza Višeslava 6G, 23000 Zadar
Tel. +385 23 315 966 / Mob: +385 98 388 018
E-mail: romanokovacevic@yahoo.com
IBAN HR0723400091160070245
OIB 78495938072

Investitor:
OPĆINA KALI
KALI, TRG MARNJIVA 23
OIB:33591752539

Veza listova:


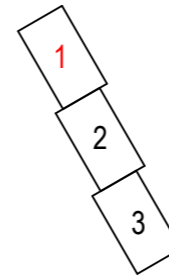


KOPIJA KATASTARSKOG PLANA

- predloženo novo stanje -


Mjerilo 1:1000
Izvorno mjerilo 1:1000

Katastarska općina: KALI
MBR: 334715
Detaljni list: 1,2,6,7

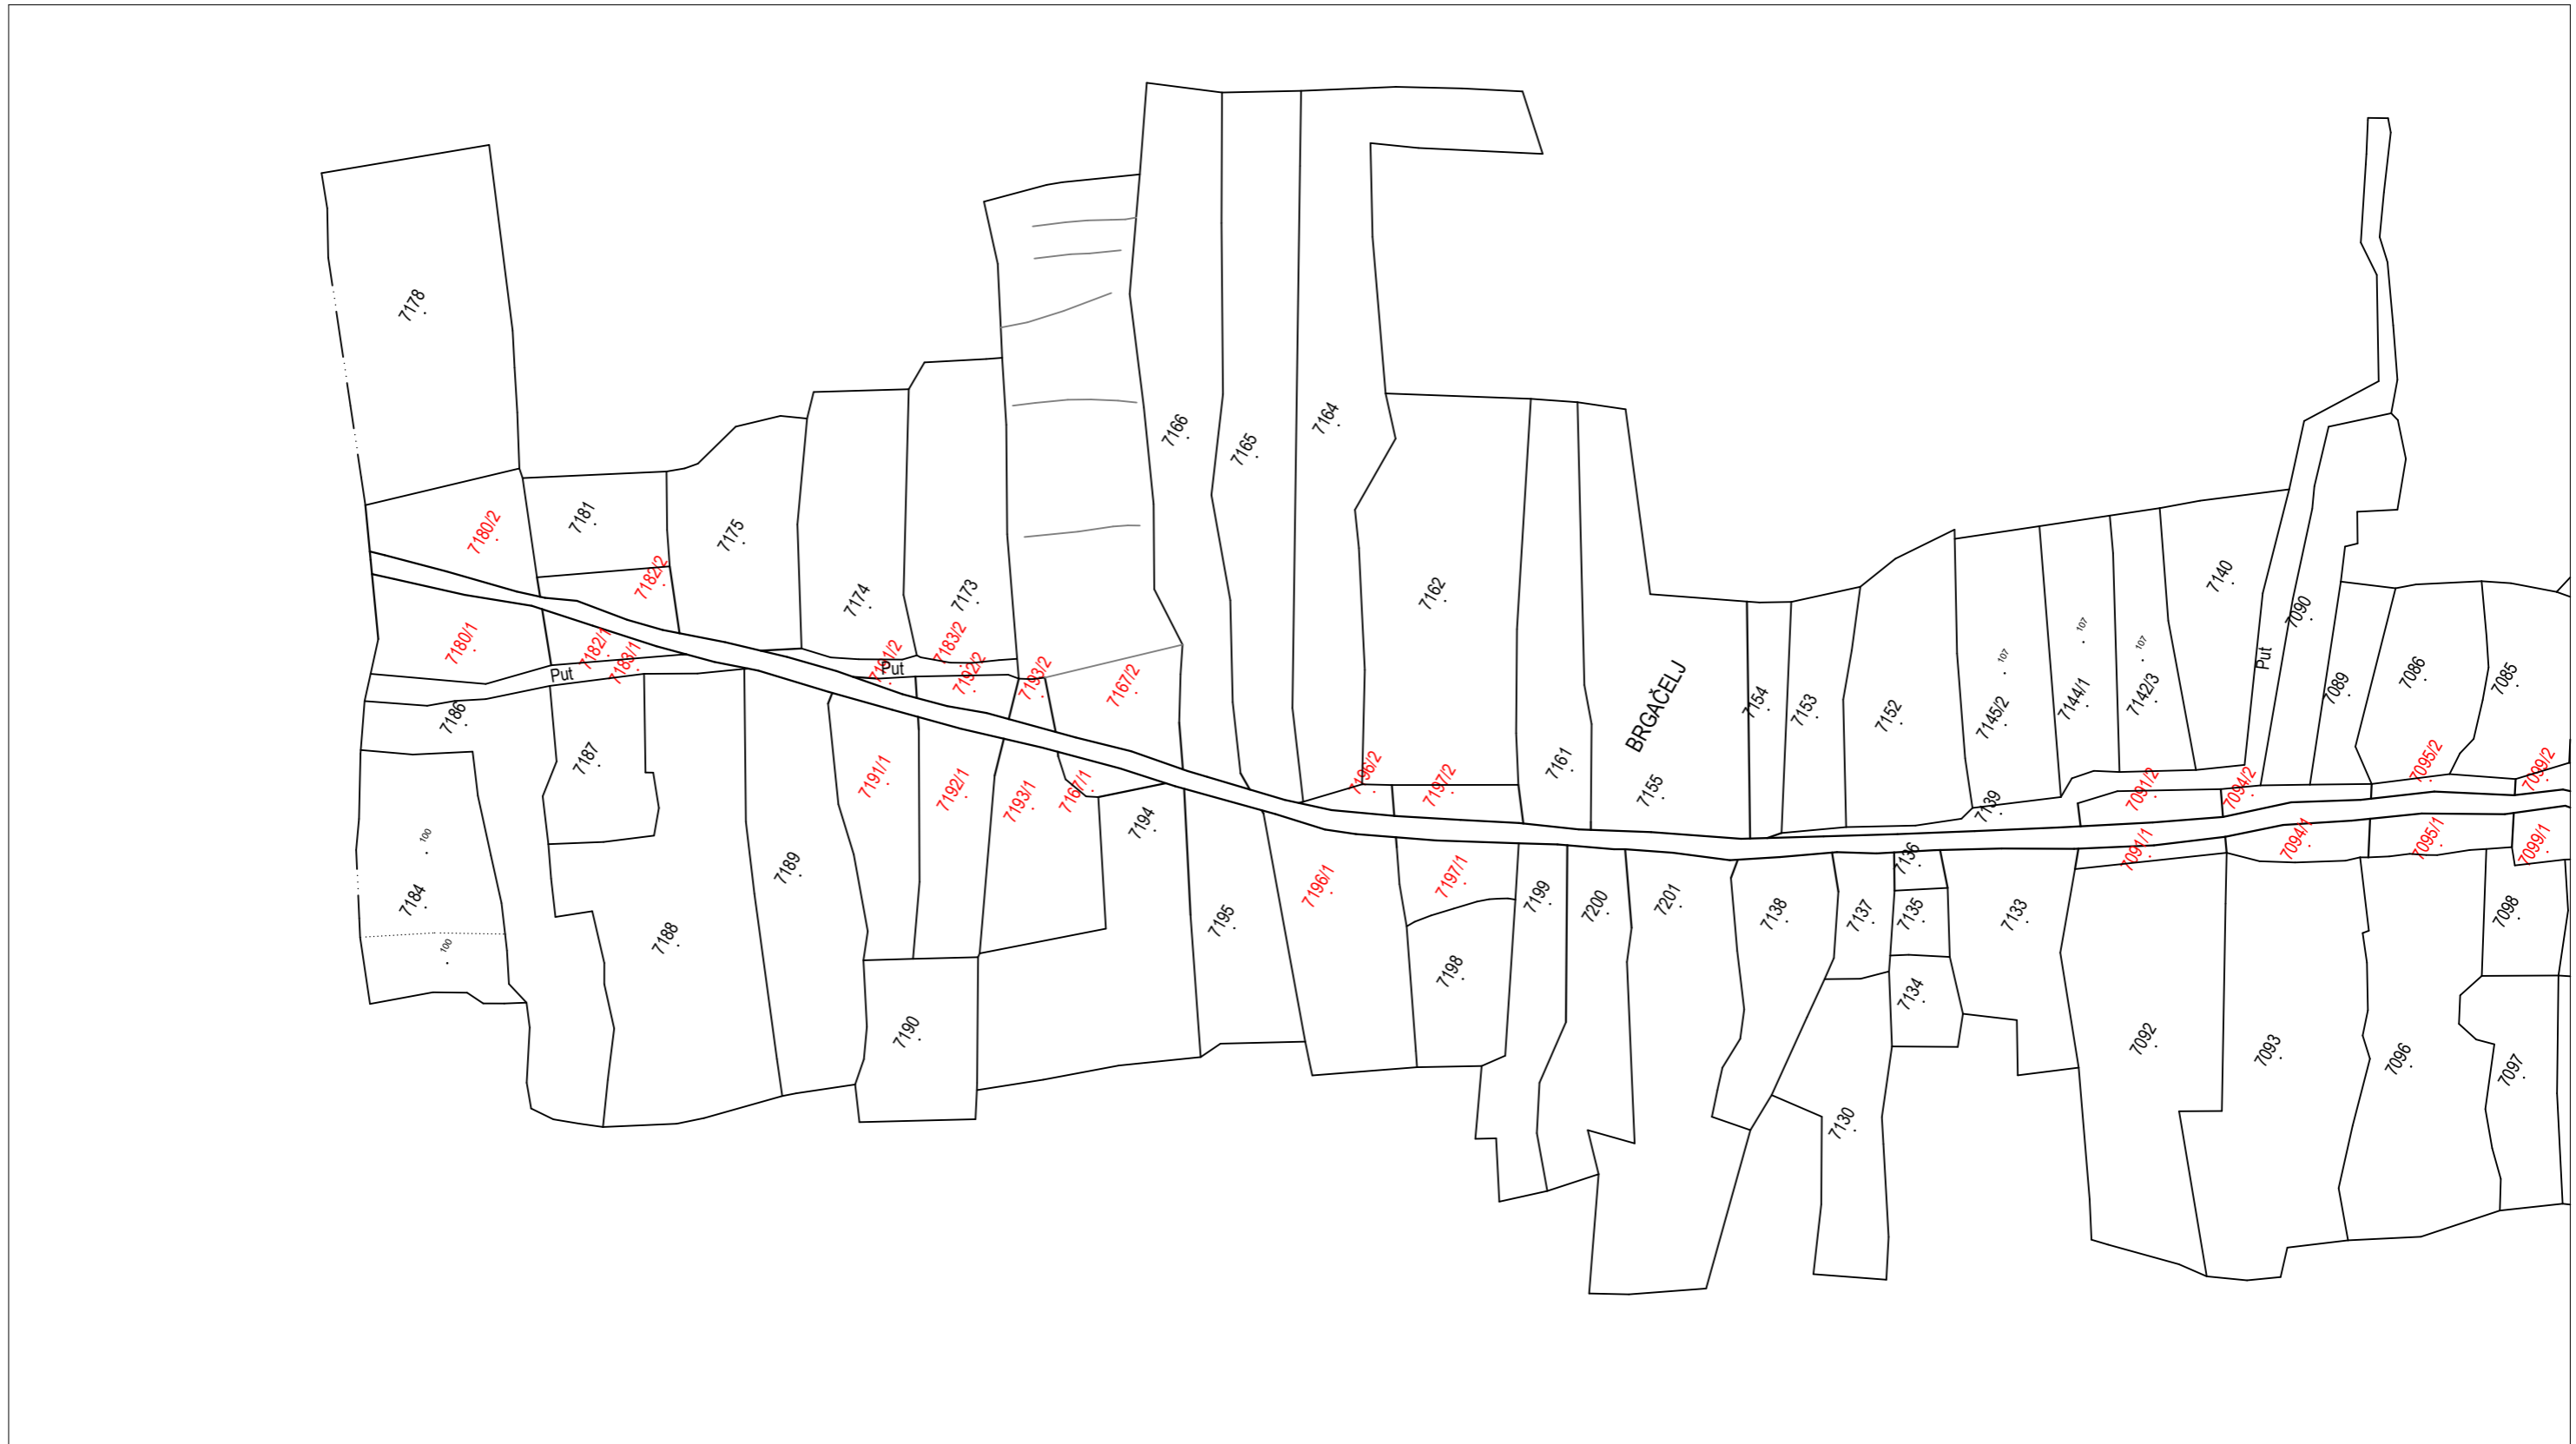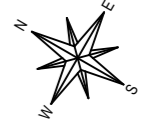

Izradio/la:
Roko Grzunov, mag.ing.geod. et geoinf.
Zadar, svibanj, 2024.g.
Broj elaborata: 2024-91


Odgovorna osoba za obavljanje stručnih
geodetskih poslova:
Romano Kovačević, ing.geod.

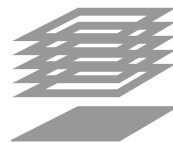

Ured ovlaštenog inženjera geodezije
Romano Kovačević
Trg kneza Višeslava 6G, 23000 Zadar
Tel. +385 23 315 966 / Mob: +385 98 388 018
E-mail: romanokovacevic@yahoo.com
IBAN HR0723400091160070245
OIB 78495938072

Investitor:
OPĆINA KALI
KALI, TRG MARNJIVA 23
OIB:33591752539

Veza listova:

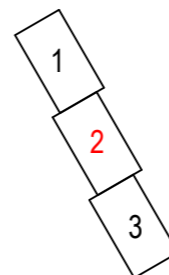

Katastarska općina: KALI
MBR: 334715
Detaljni list: 1,2,6,7

KOPIJA KATASTARSKOG PLANA


- predloženo novo stanje -

Mjerilo 1:1000
Izvorno mjerilo 1:1000



Izradio/la:
Roko Grzunov, mag.ing.geod. et geoinf.
Zadar, svibanj, 2024.g.
Broj elaborata: 2024-91


Odgovorna osoba za obavljanje stručnih
geodetskih poslova:
Romano Kovačević, ing.geod.

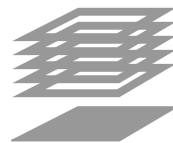

Ured ovlaštenog inženjera geodezije
Romano Kovačević
Trg kneza Višeslava 6G, 23000 Zadar
Tel. +385 23 315 966 / Mob: +385 98 388 018
E-mail: romanokovacevic@yahoo.com
IBAN HR0723400091160070245
OIB 78495938072

Investitor:
OPĆINA KALI
KALI, TRG MARNJIVA 23
OIB:33591752539

Veza listova:

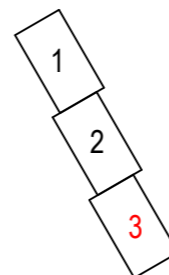

Katastarska općina: KALI
MBR: 334715
Detaljni list: 1,2,6,7

KOPIJA KATASTARSKOG PLANA

- predloženo novo stanje -

Mjerilo 1:1000
Izvorno mjerilo 1:1000



Izradio/la:
Roko Grzunov, mag.ing.geod. et geoinf.
Zadar, svibanj, 2024.g.
Broj elaborata: 2024-91

Odgovorna osoba za obavljanje stručnih
geodetskih poslova:
Romano Kovačević, ing.geod.