


Ured ovlaštenog inženjera geodezije
Romano Kovačević
Trg kneza Višeslava 6G, 23000 Zadar
Tel. +385 23 315 966 / Mob: +385 98 388 018
E-mail: romanokovacevic@yahoo.com
IBAN HR0723400091160070245
OIB 78495938072

Investitor:
OPĆINA KALI
KALI, TRG MARNJIVA 23
OIB:33591752539


Veza listova:

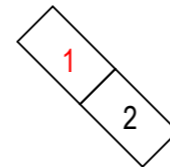

SKICA IZMJERE


Mjerilo 1:600

Katastarska općina: KALI
MBR: 334715
Detaljni list: 10

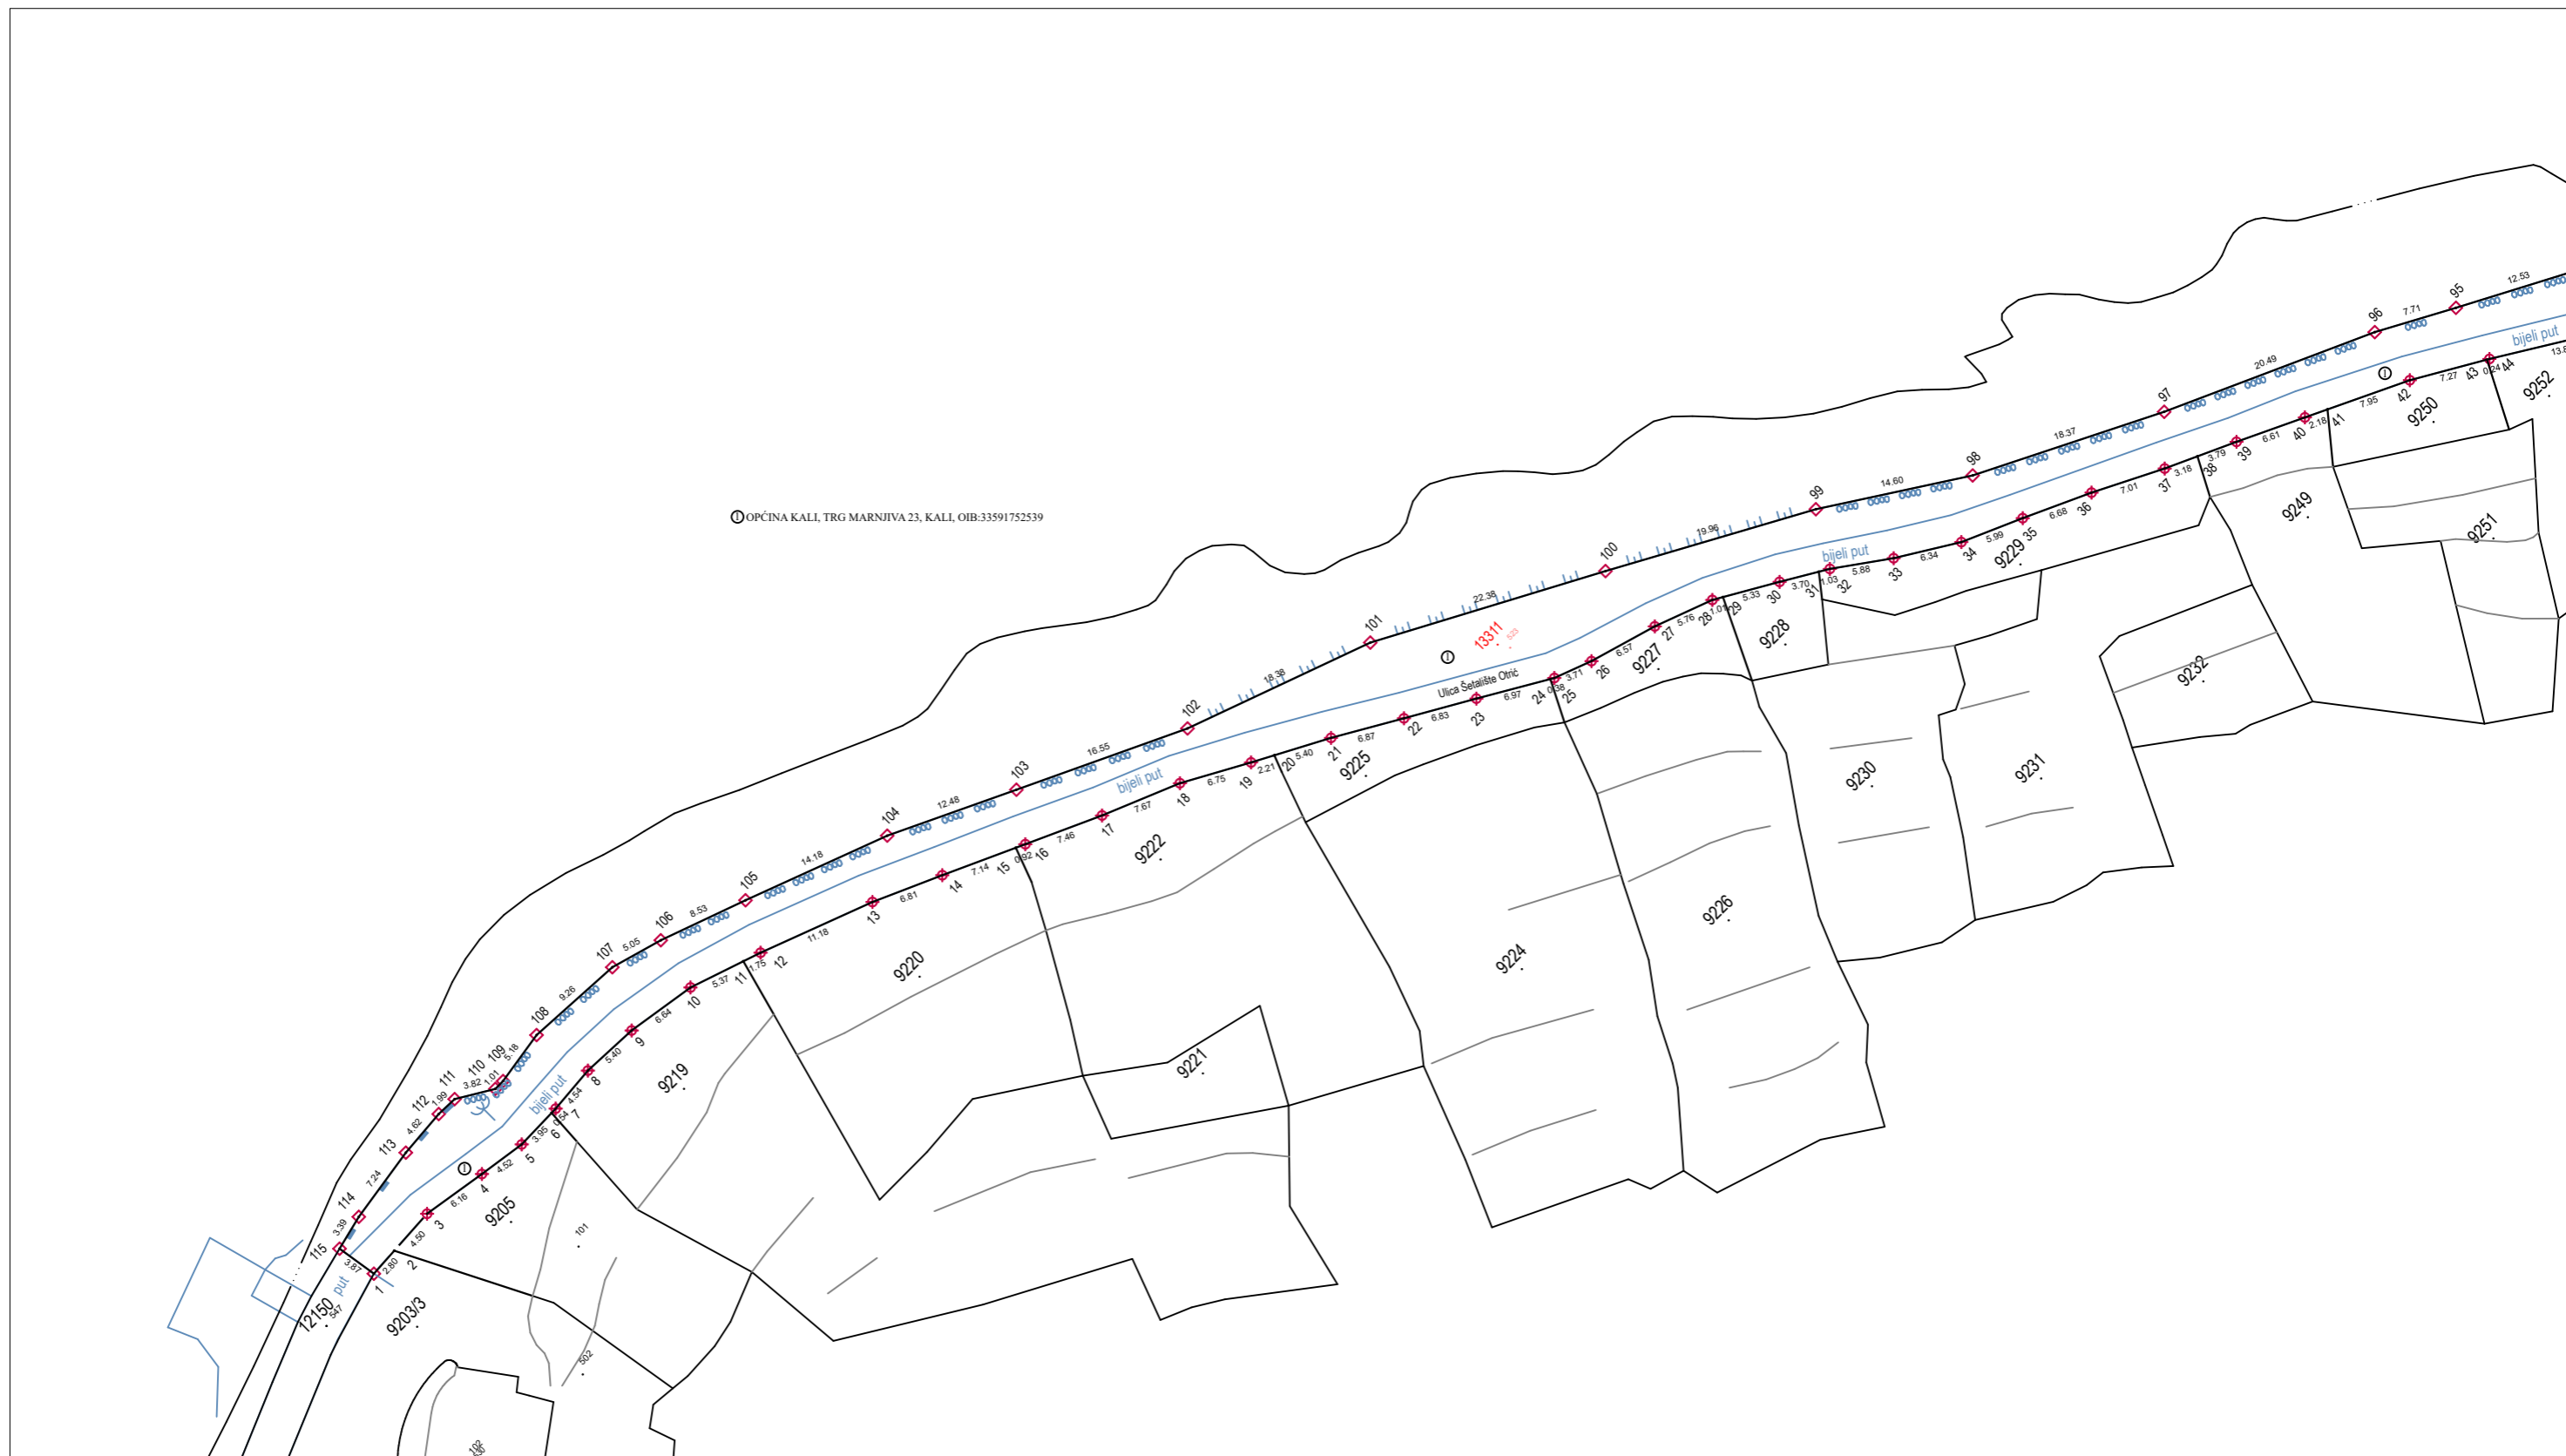

Izradio/la:
Roko Grzunov, mag.ing.geod. et geoinf.
Zadar, srpanj, 2023.g.
Broj elaborata: 2023-163


Odgovorna osoba za obavljanje stručnih
geodetskih poslova:
Romano Kovačević, ing.geod.

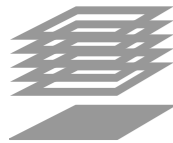

Ured ovlaštenog inženjera geodezije
Romano Kovačević
Trg kneza Višeslava 6G, 23000 Zadar
Tel. +385 23 315 966 / Mob: +385 98 388 018
E-mail: romanokovacevic@yahoo.com
IBAN HR0723400091160070245
OIB 78495938072

Investitor:
OPĆINA KALI
KALI, TRG MARNJIVA 23
OIB:33591752539


Veza listova:

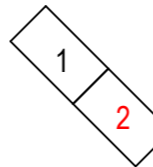

SKICA IZMJERE

Mjerilo 1:600

Katastarska općina: KALI
MBR: 334715
Detaljni list: 10

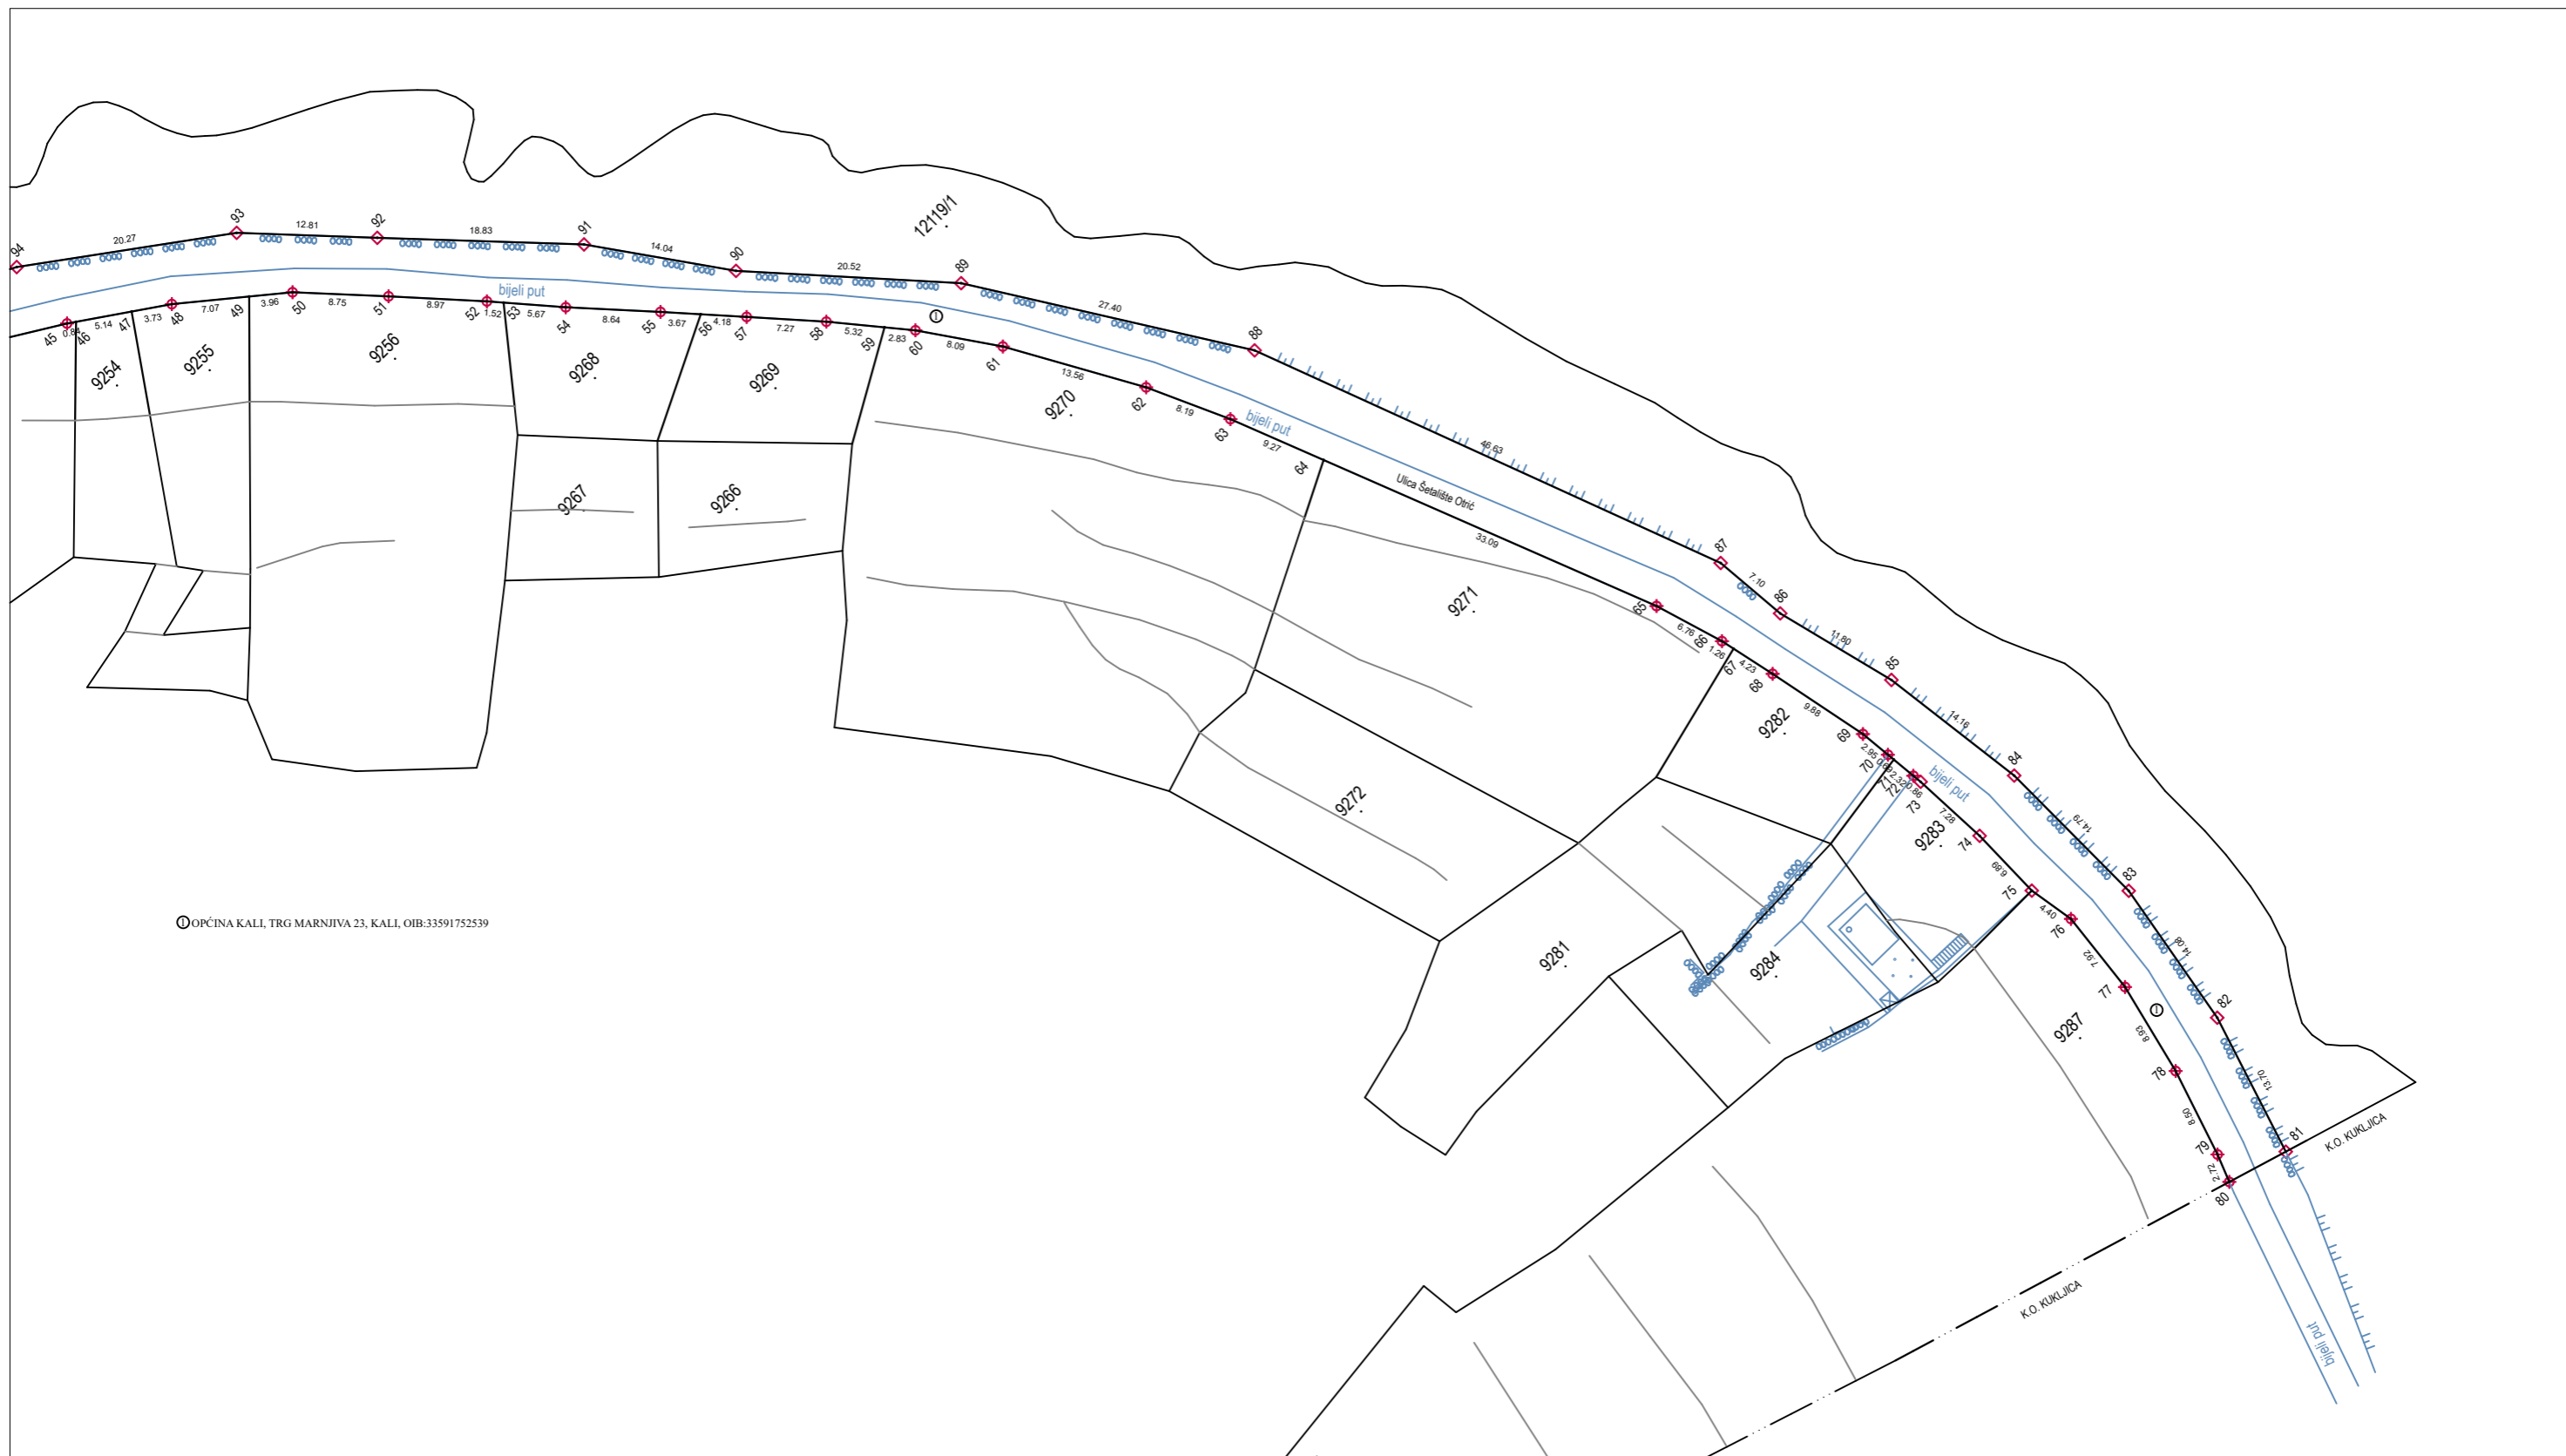

Izradio/la:
Roko Grzunov, mag.ing.geod. et geoinf.
Zadar, srpanj, 2023.g.
Broj elaborata: 2023-163

Odgovorna osoba za obavljanje stručnih
geodetskih poslova:
Romano Kovačević, ing.geod.